


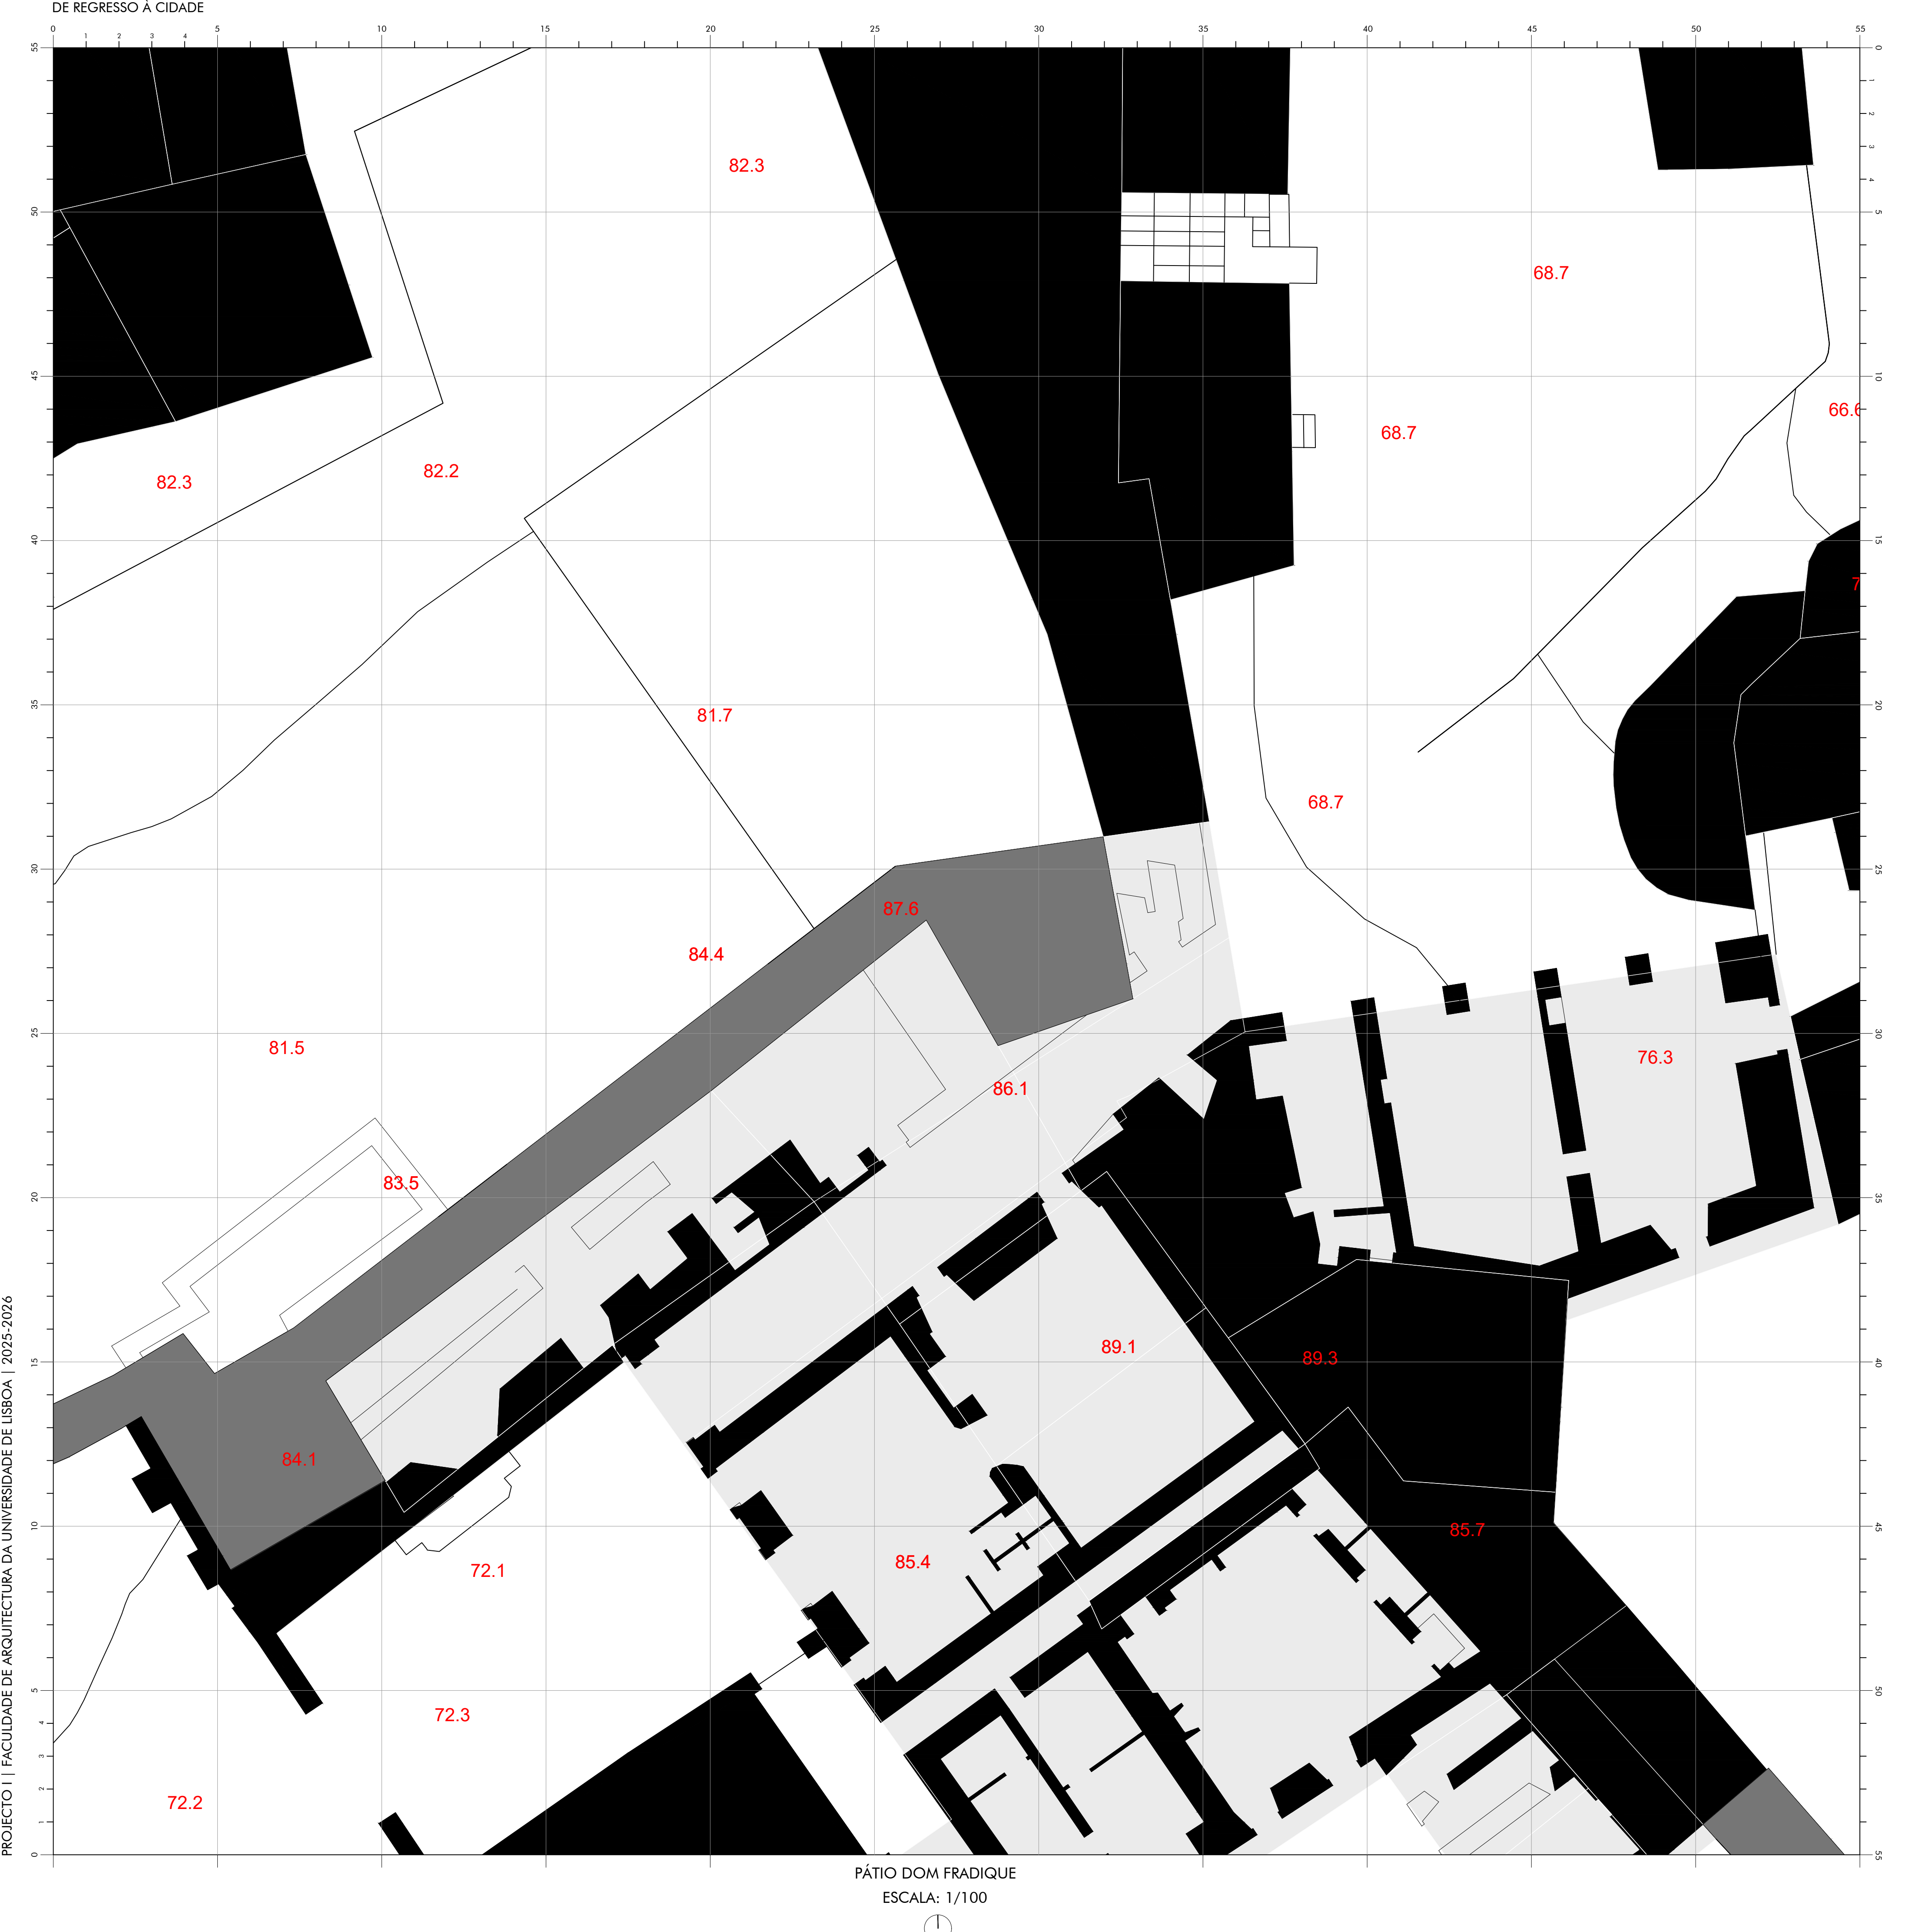

PÁTIO DOM FRADIQUE
ESCALA: 1/100

